






PLAN LAYOUT

SCALE: 1/4"=1'

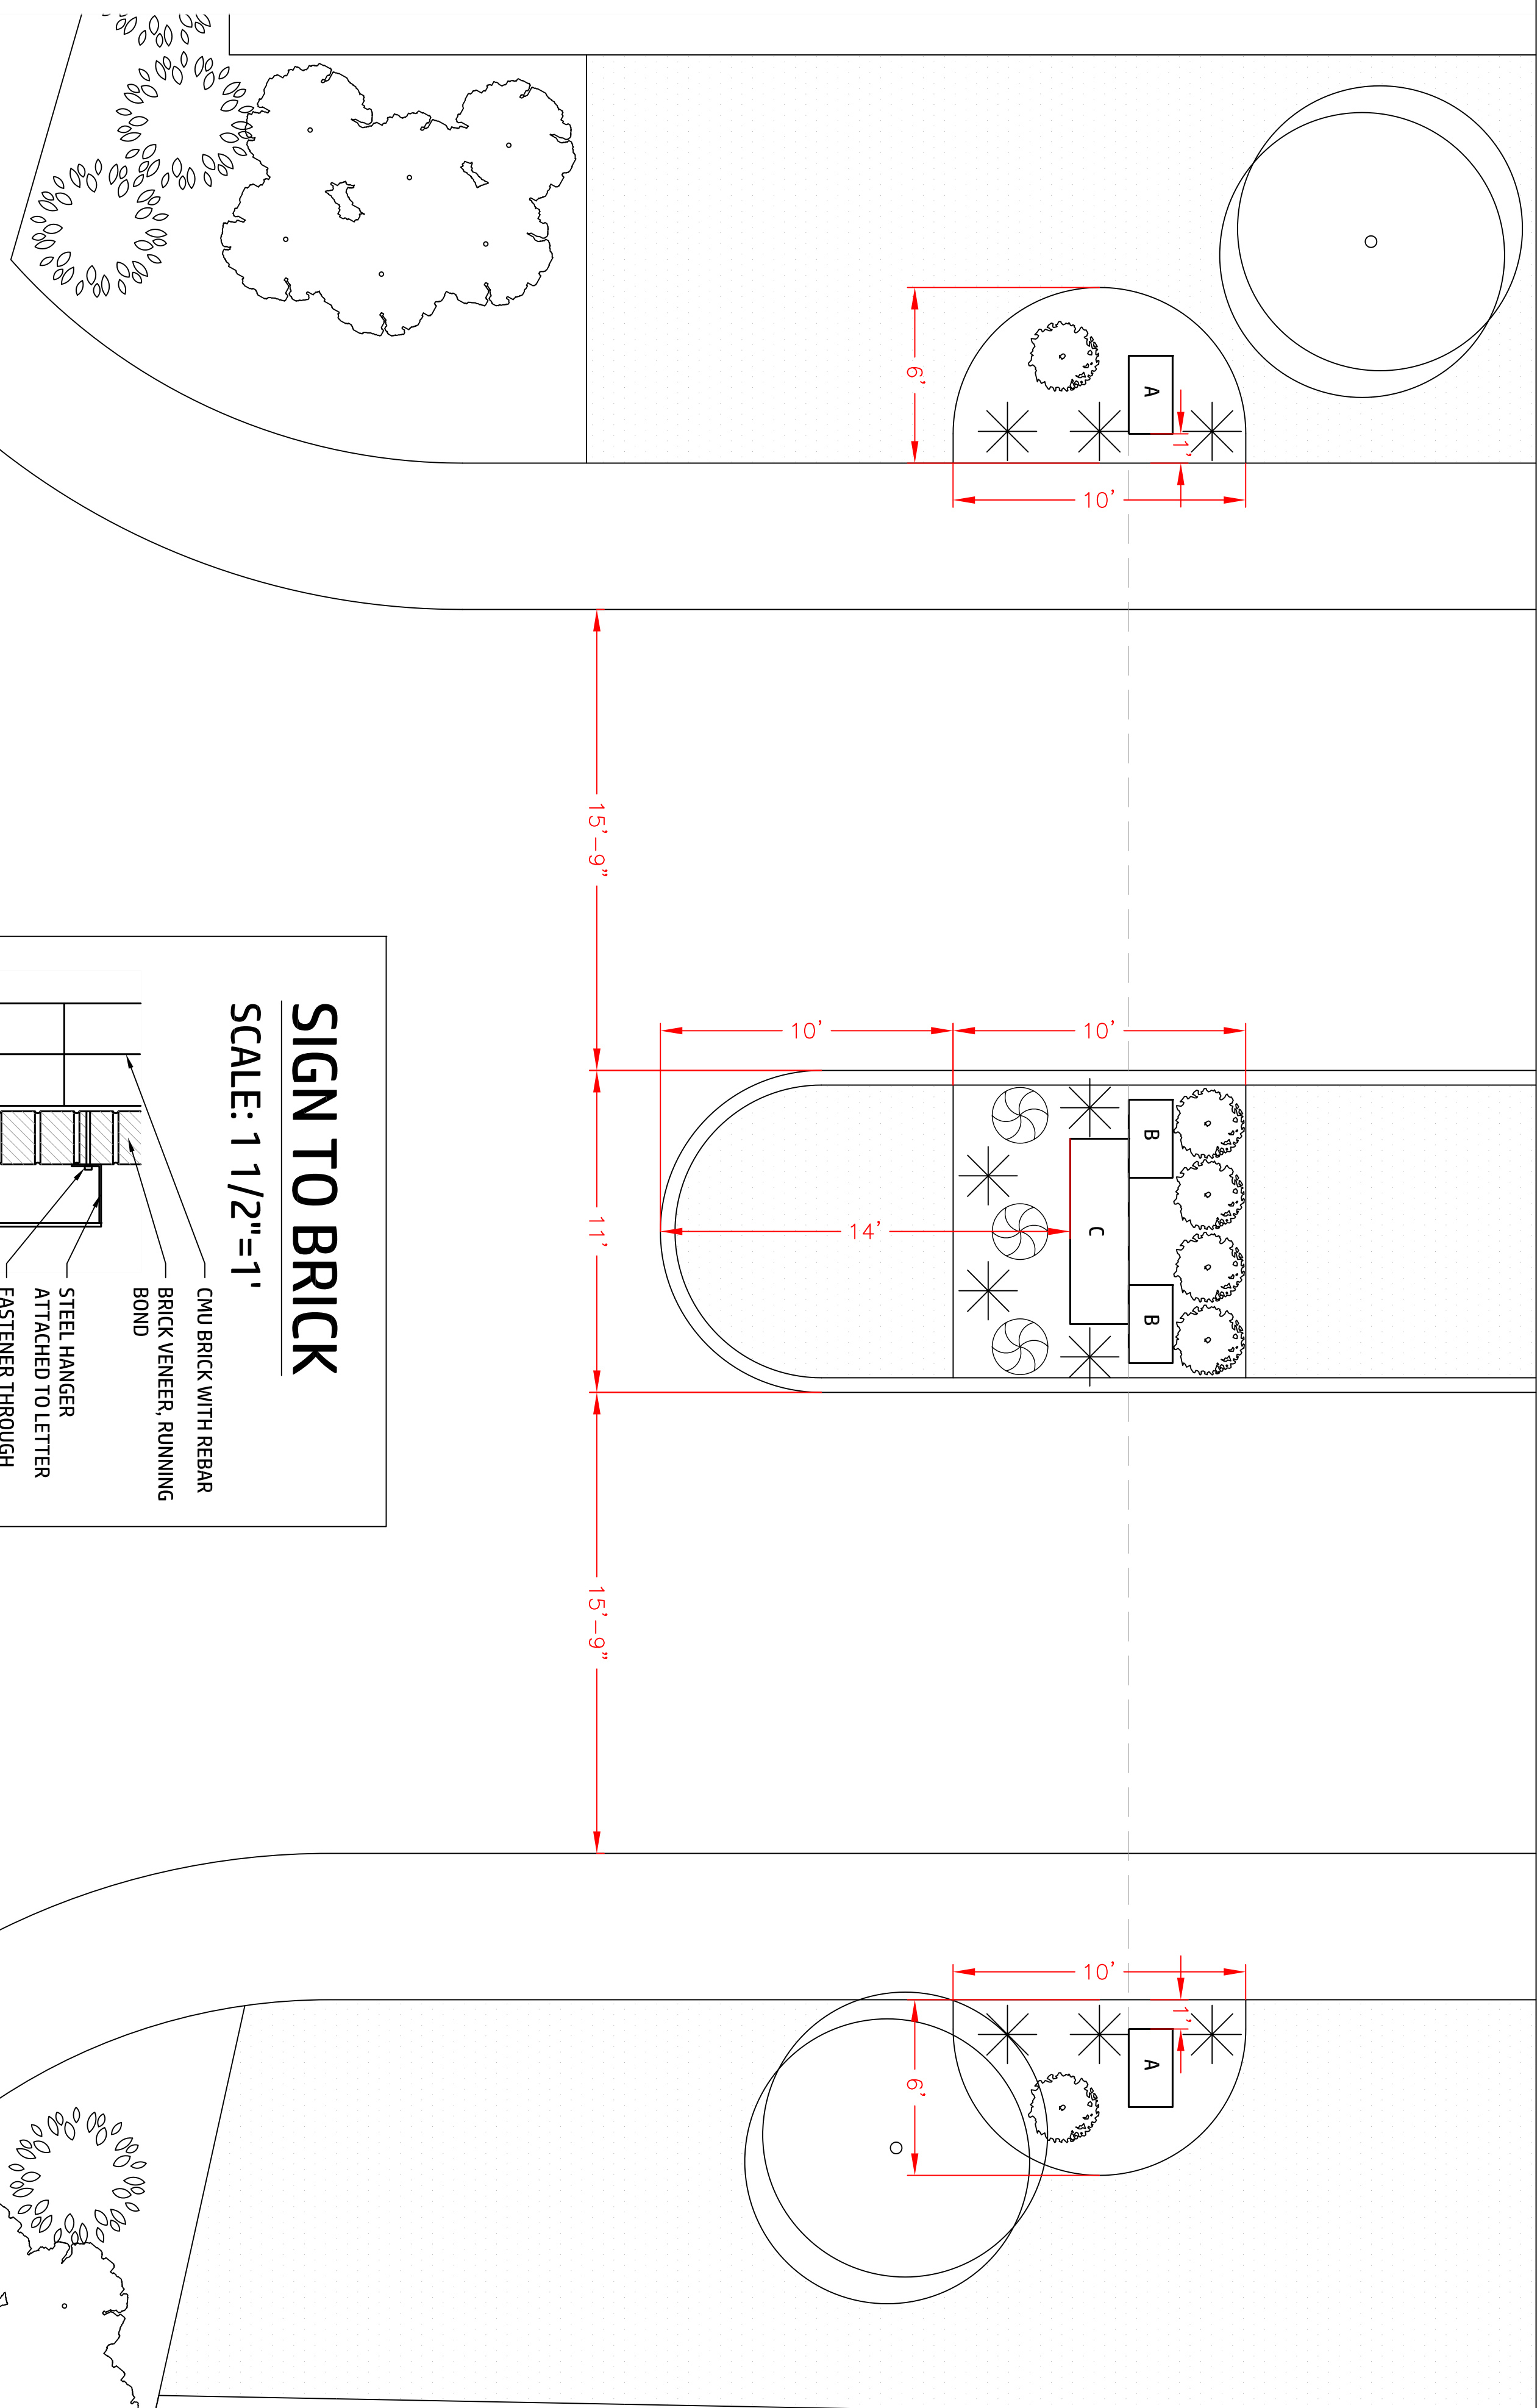

BRICK SIGN DETAILS

SCALE: 1/2"=1'

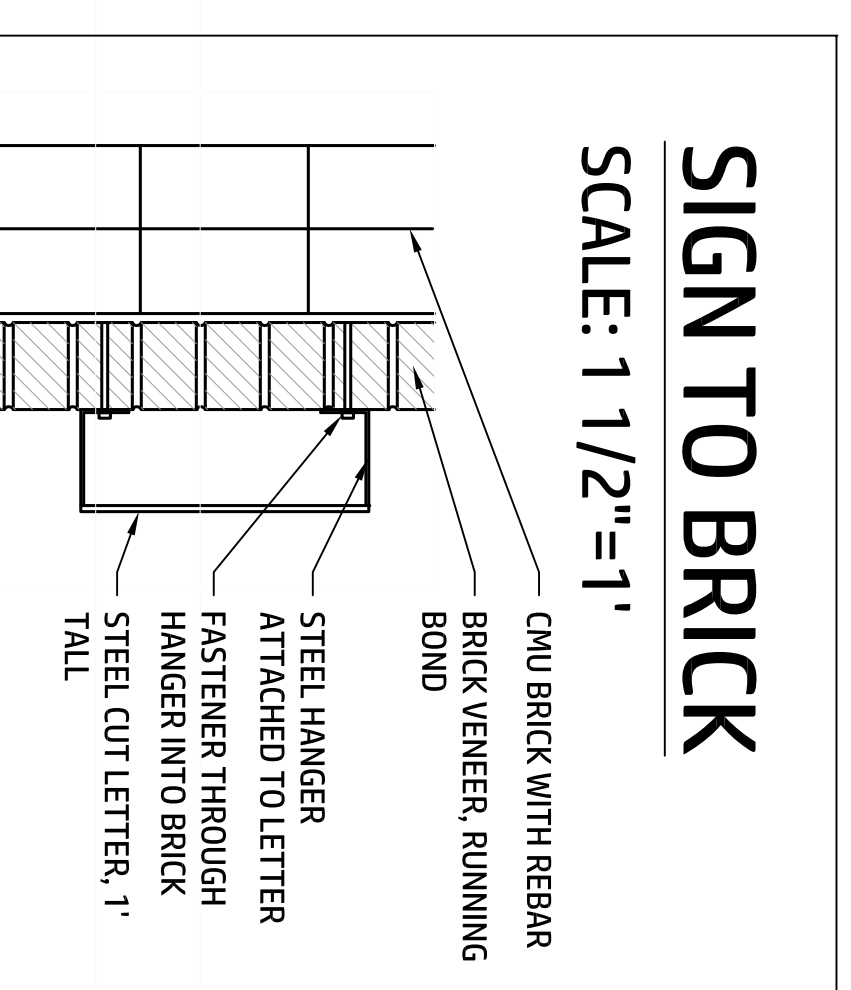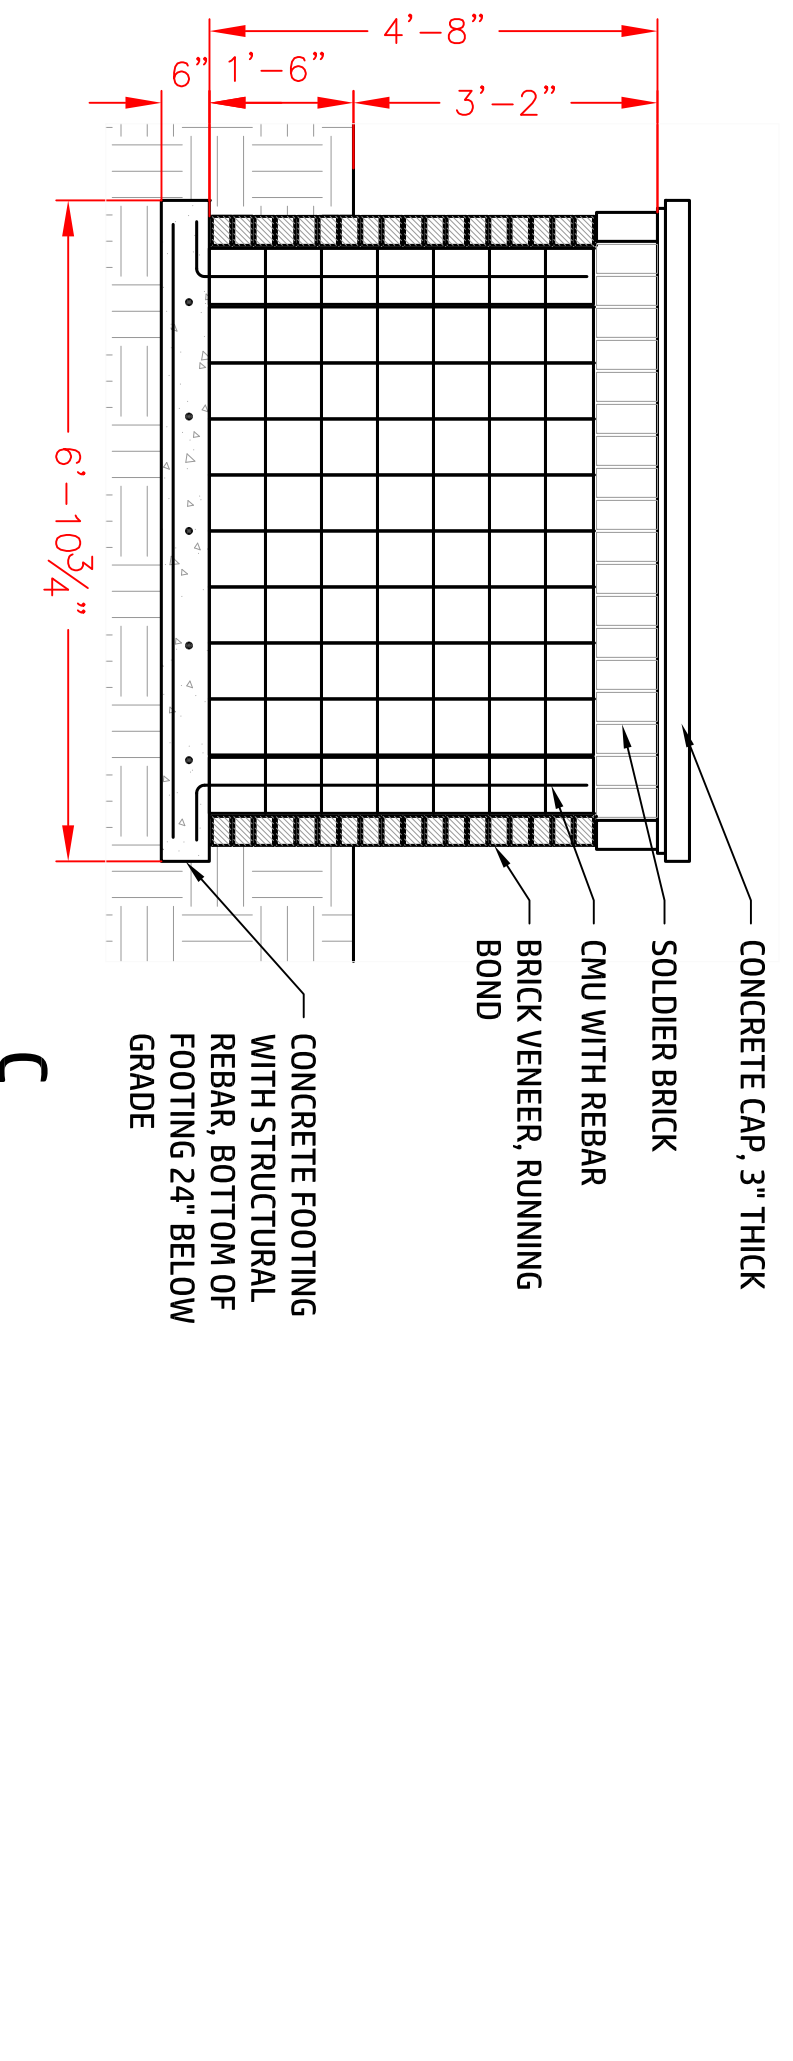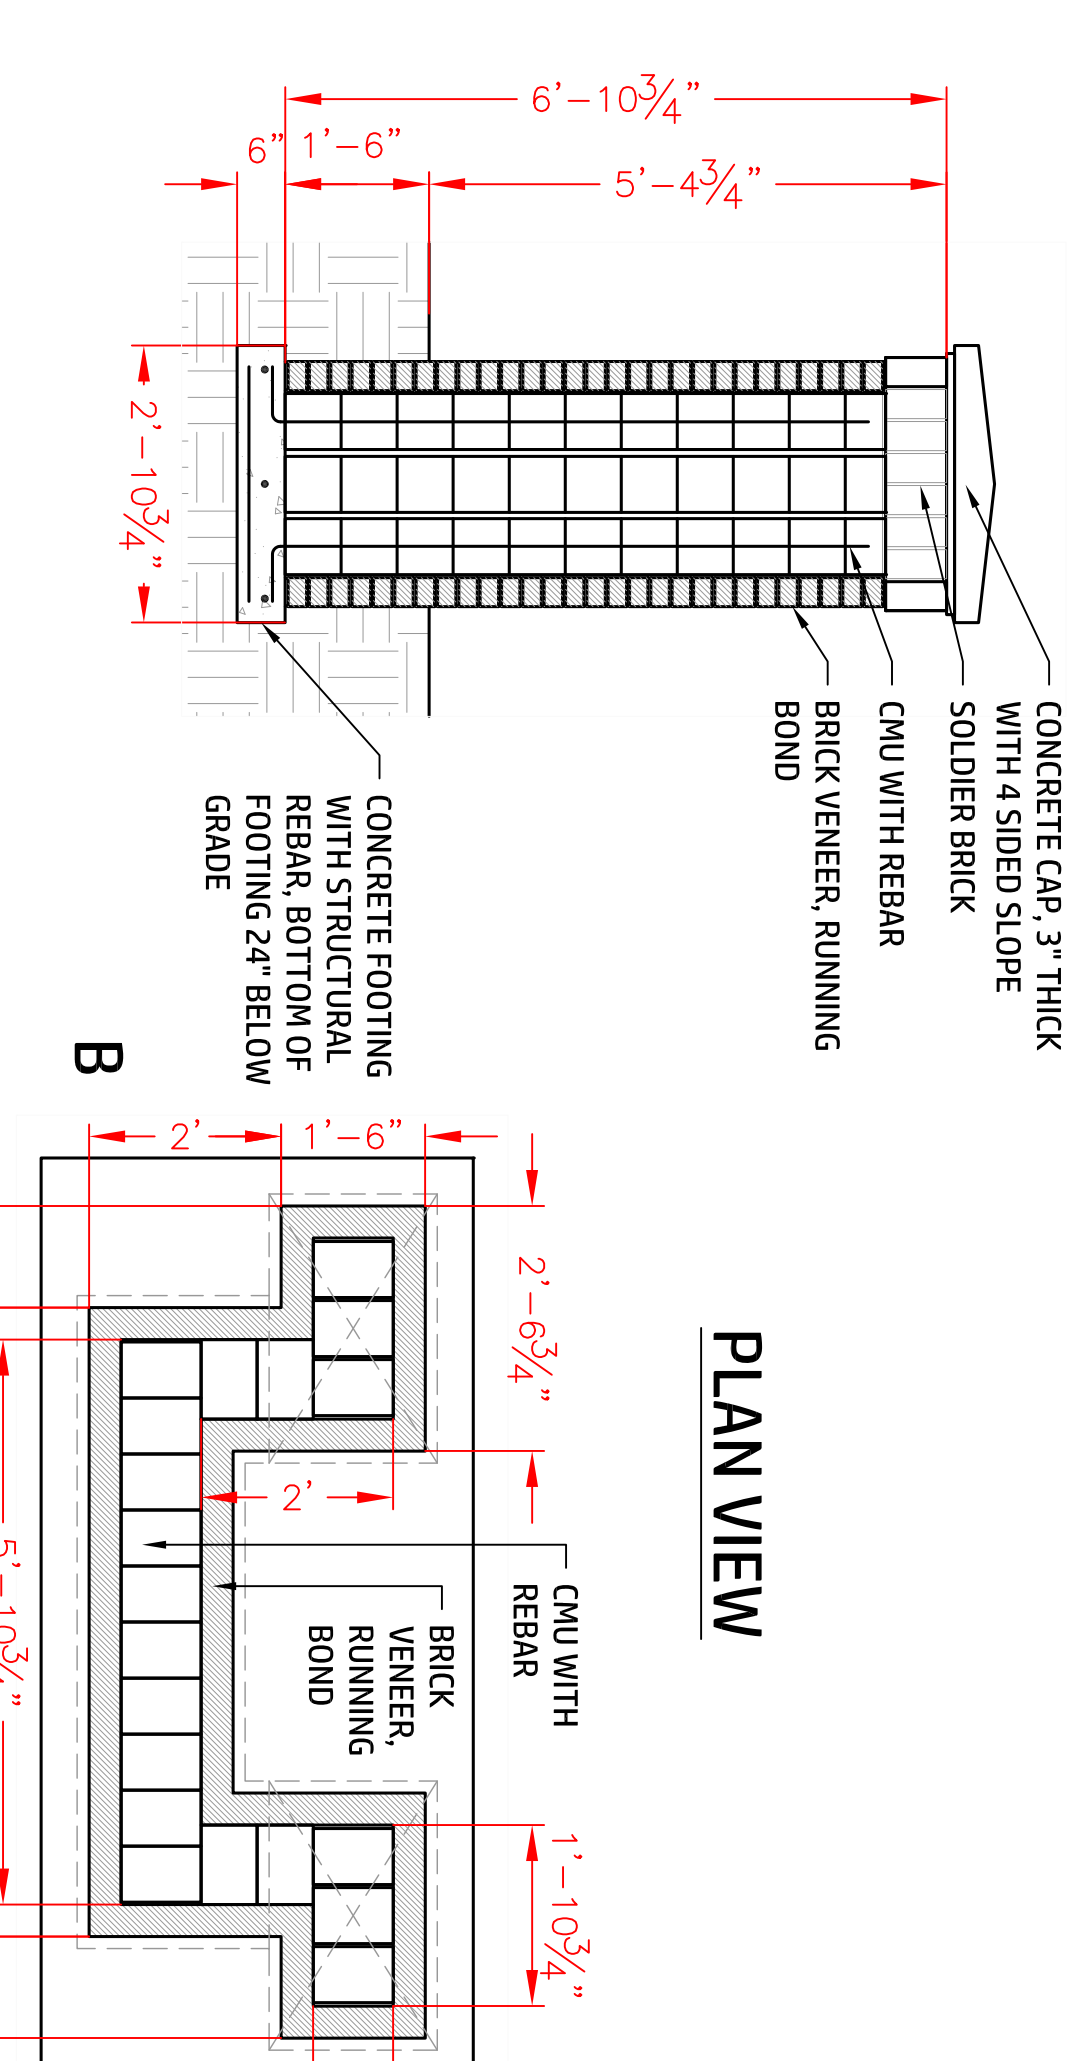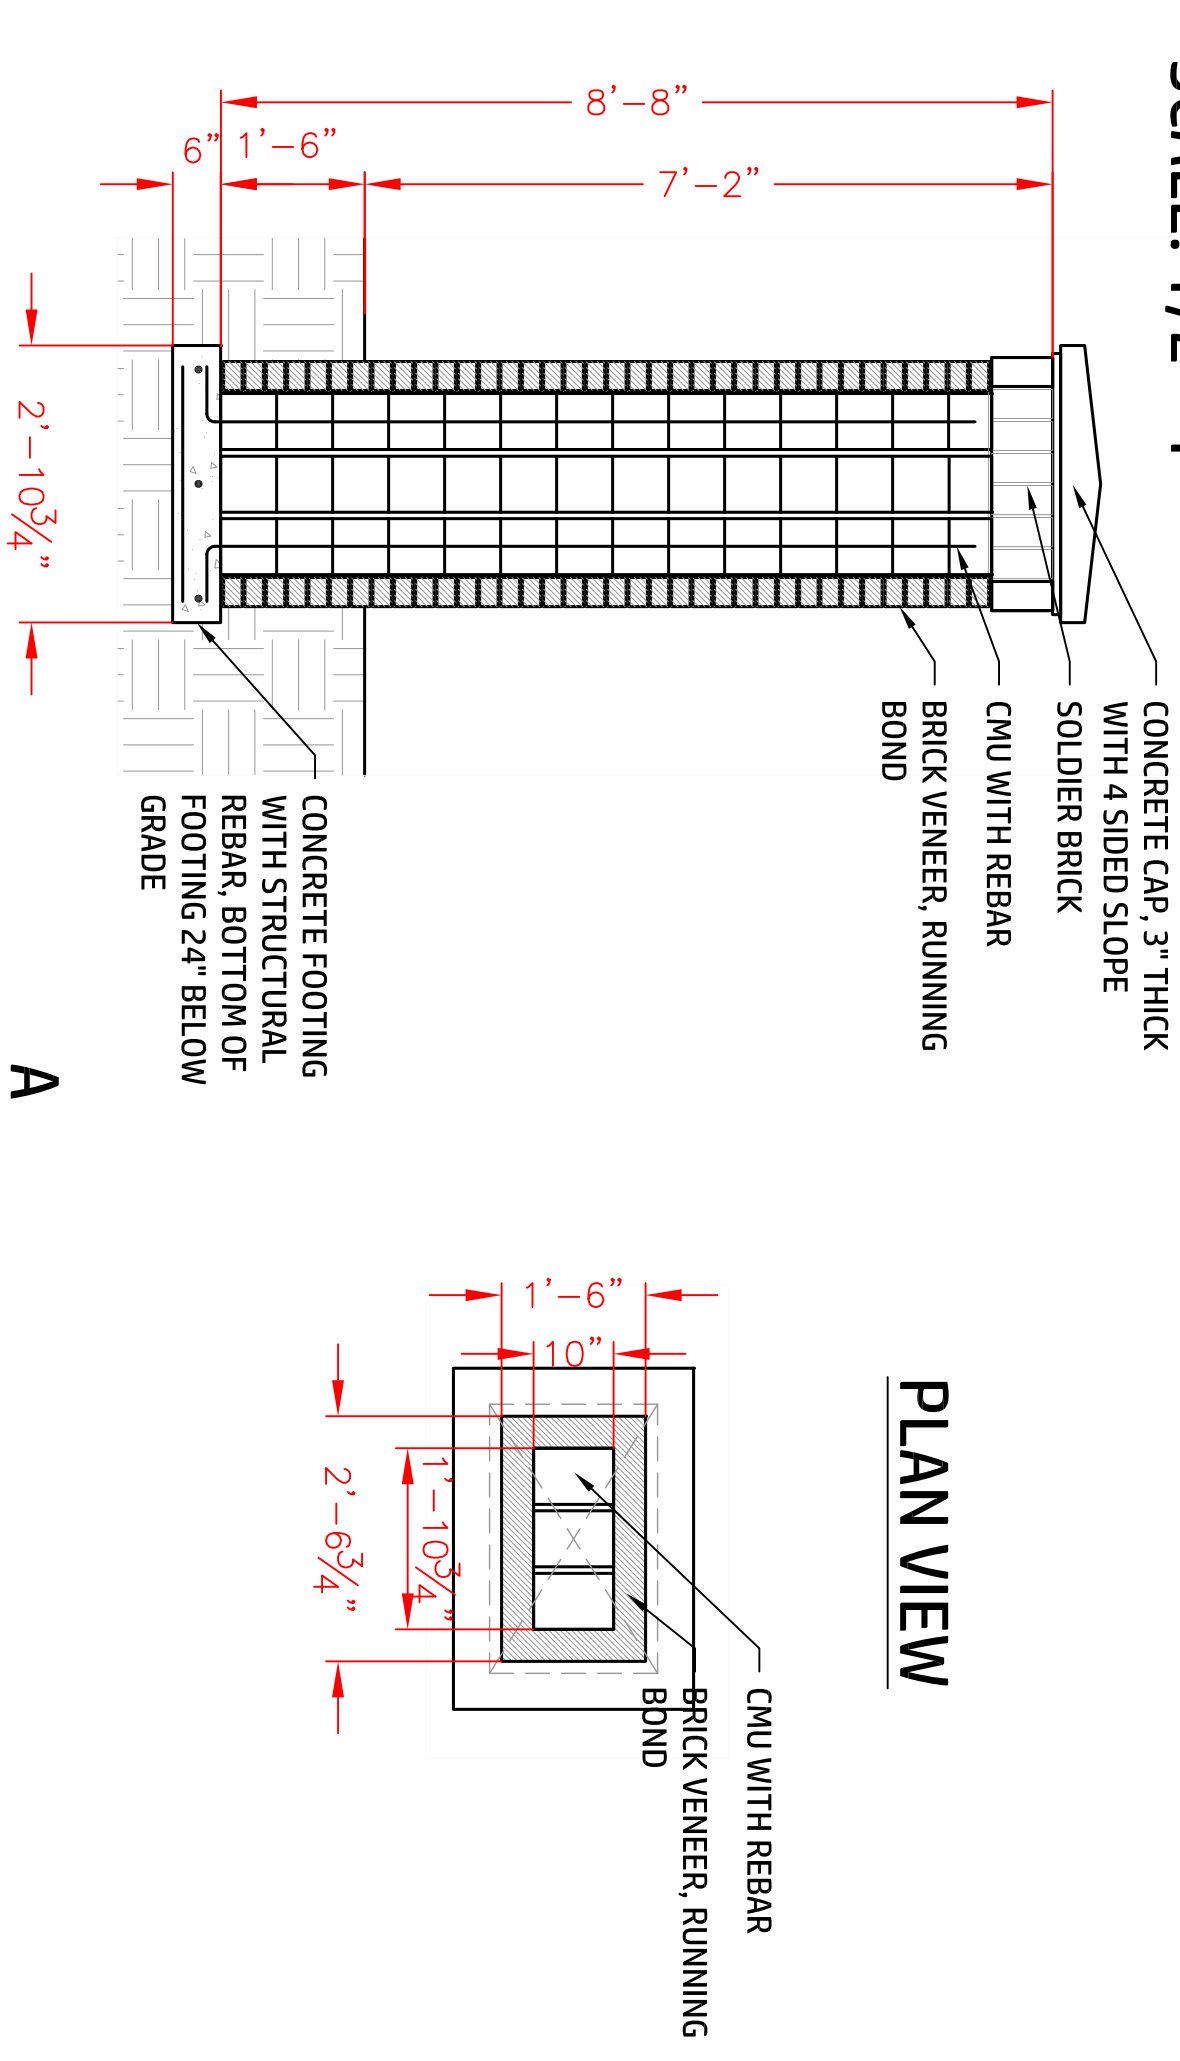

ELEVATION

SCALE: 1/4"=1'

