


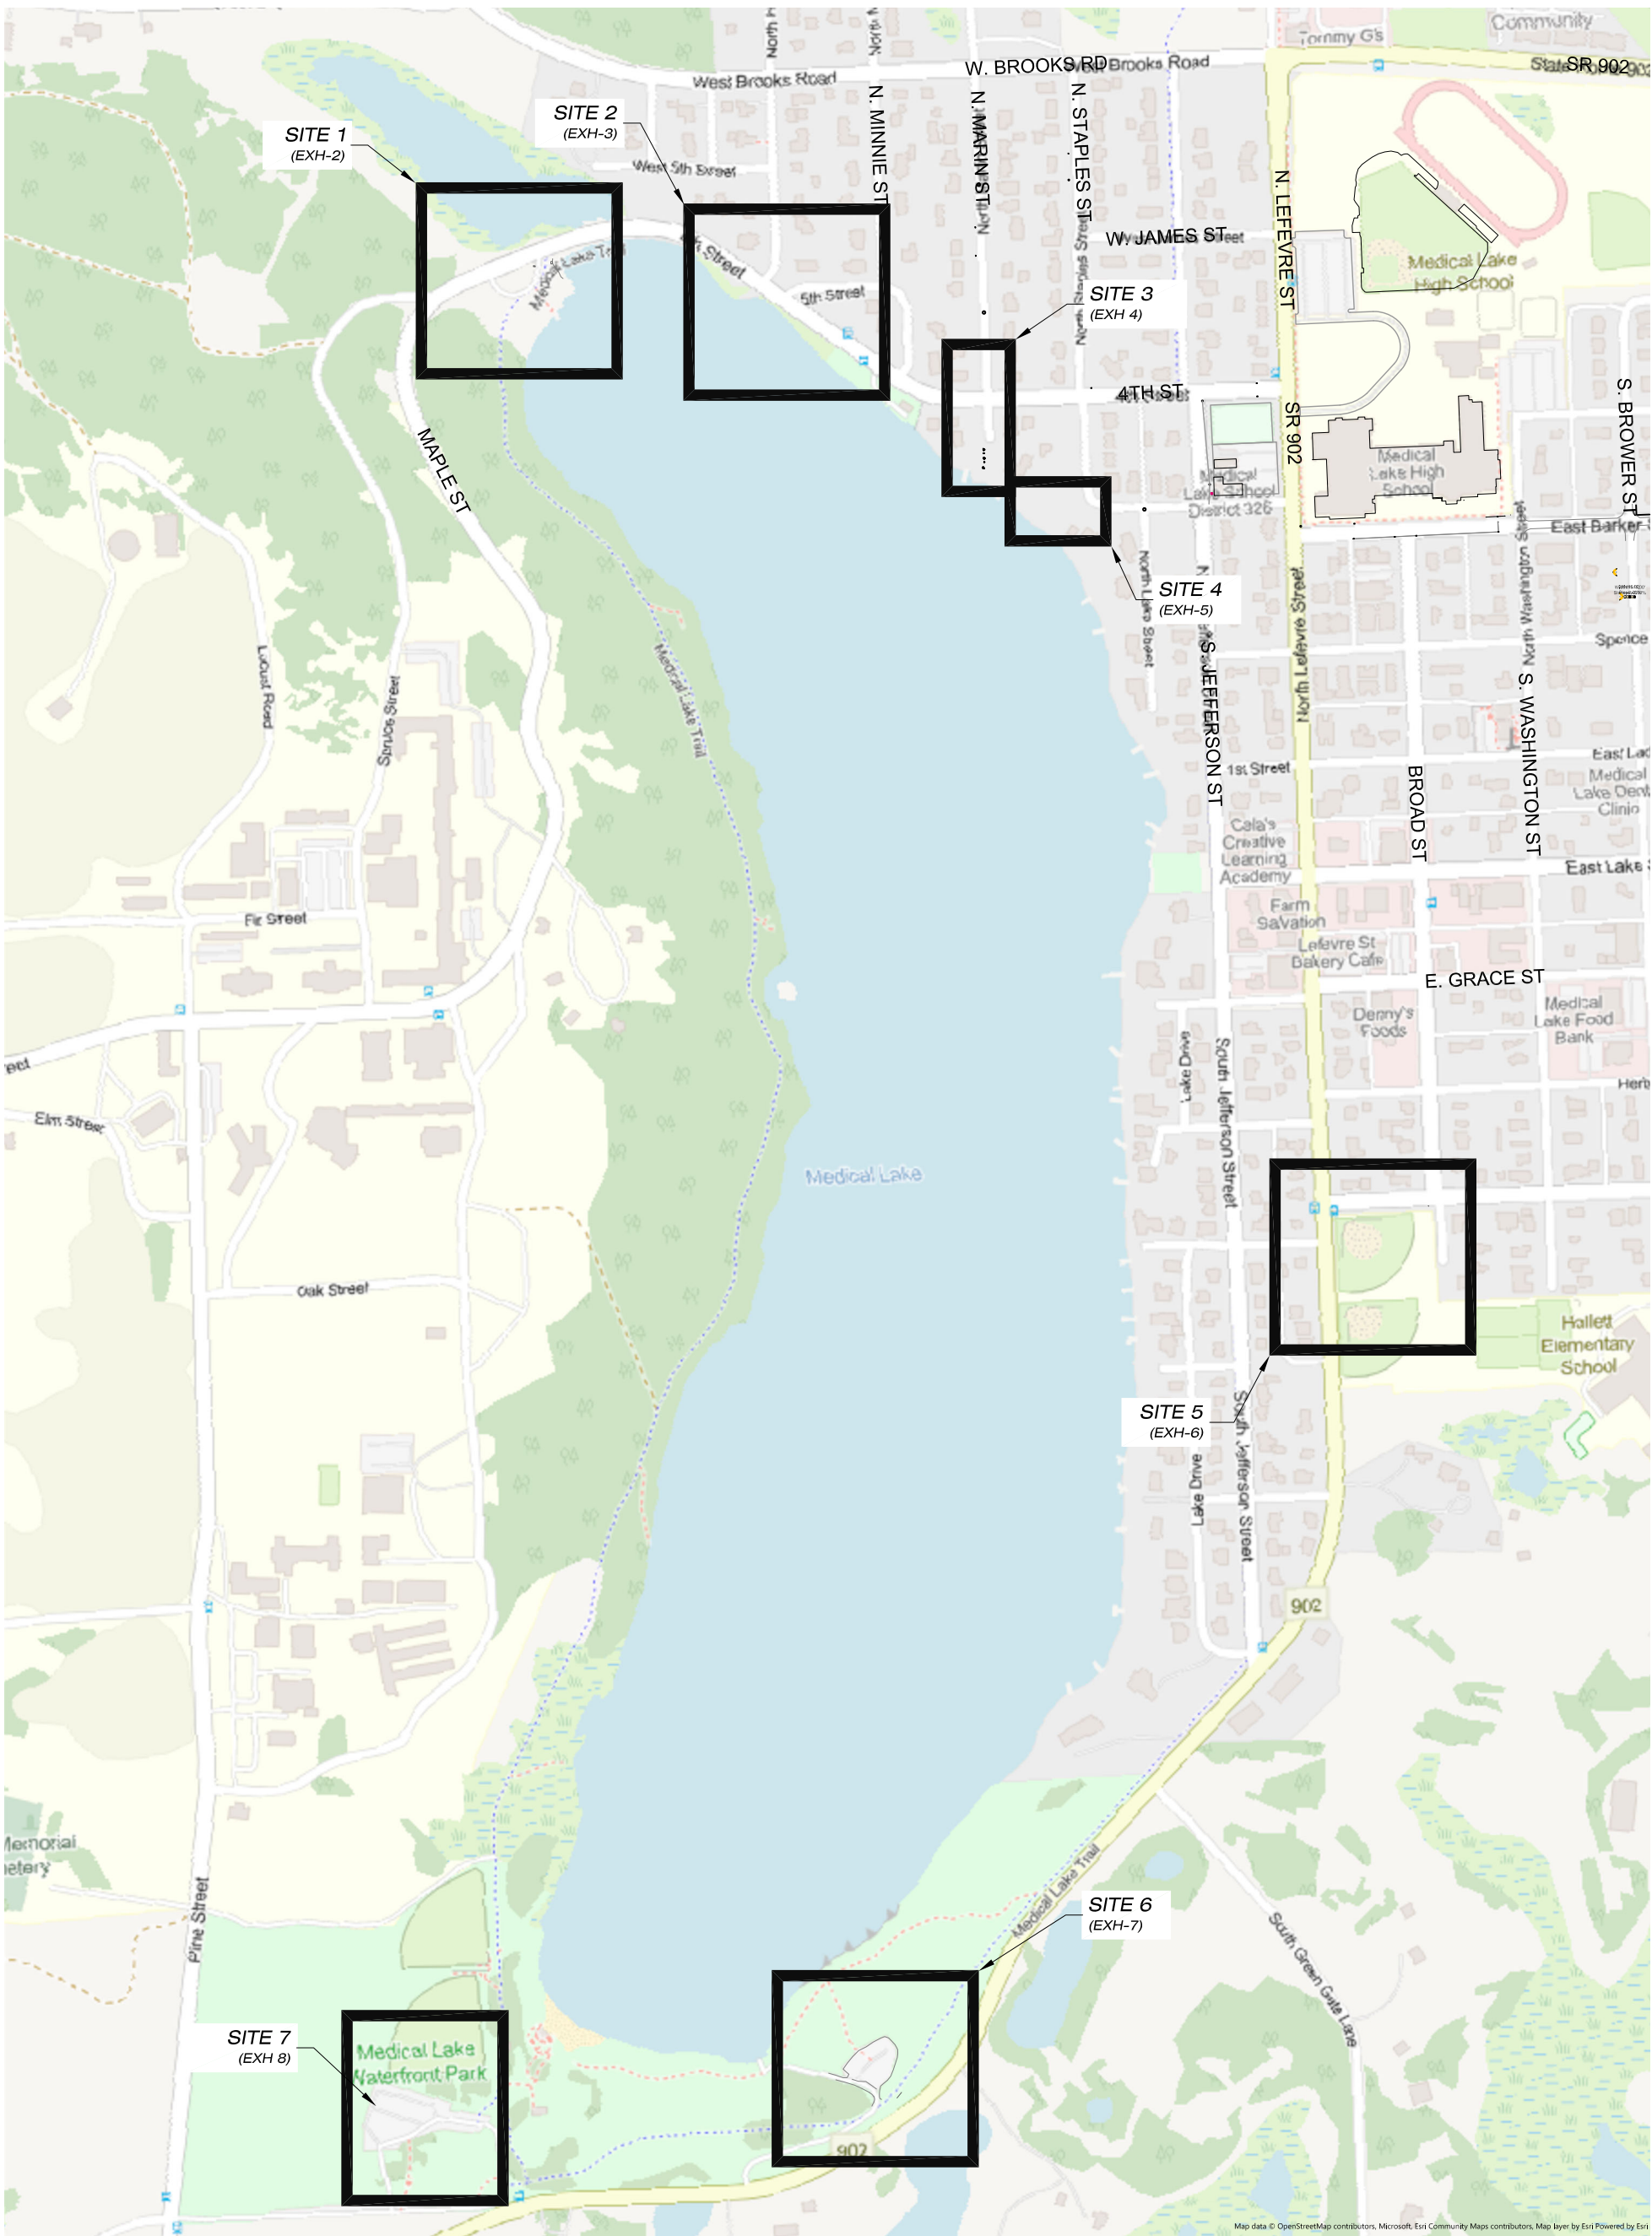

E

&

H

ENGR.

E&H ENGINEERING, INC.


12611 W. Sunset Hwy., Suite B
Airway Heights, WA. 99001
(509) 744-0245
FAX: (509) 744-0062

OVERALL SITE MAP

STORMWATER MITIGATION
CITY OF MEDICAL LAKE

HORIZ. 1"=500

EXH-1

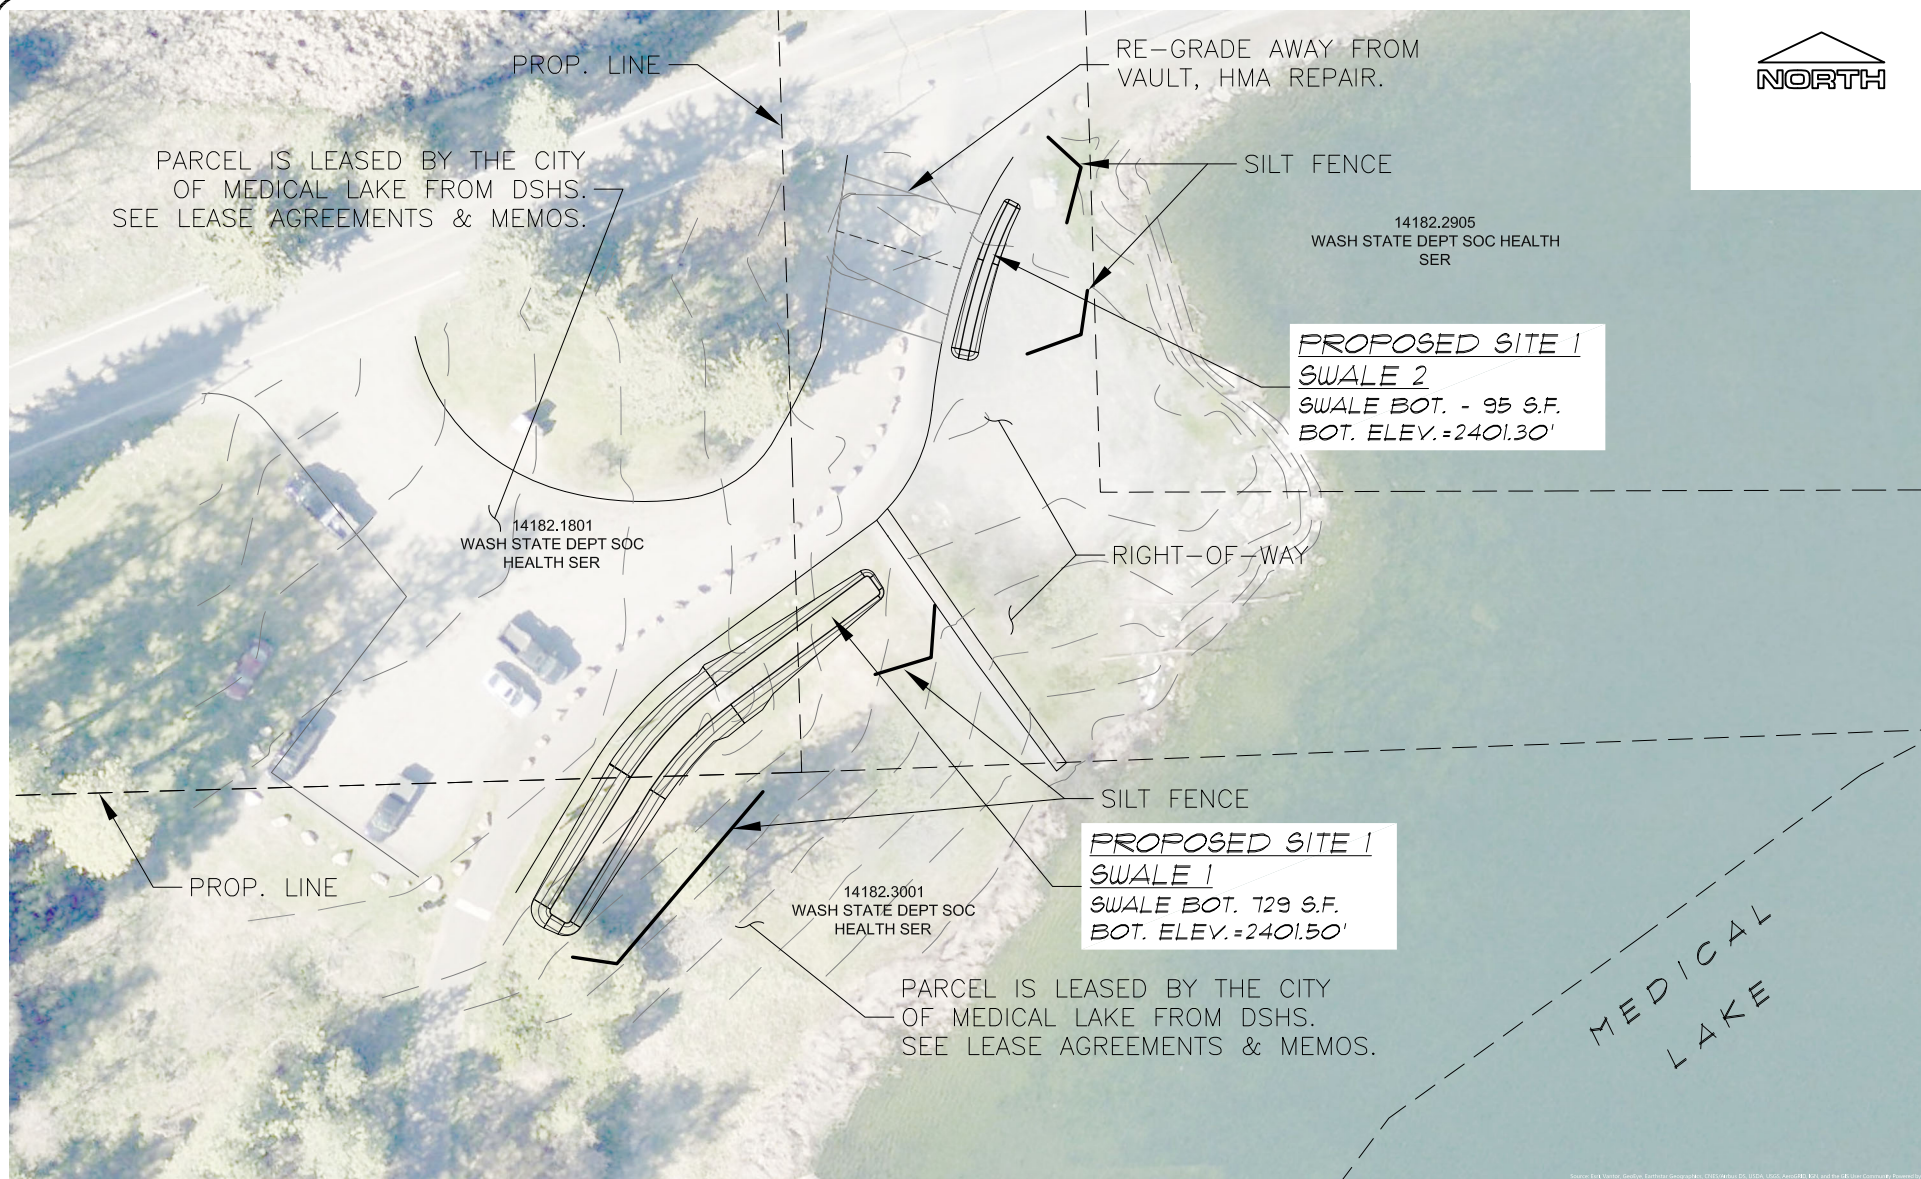


PROPOSED SITE 1

STORMWATER MITIGATION CITY OF MEDICAL LAKE


HORIZ. 1"=50'

EXH-2

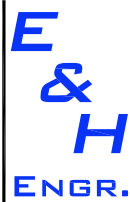

E&H ENGINEERING, INC.

12611 W. Sunset Hwy., Suite B
Airway Heights, WA. 99001
(509) 744-0245
FAX: (509) 744-0062

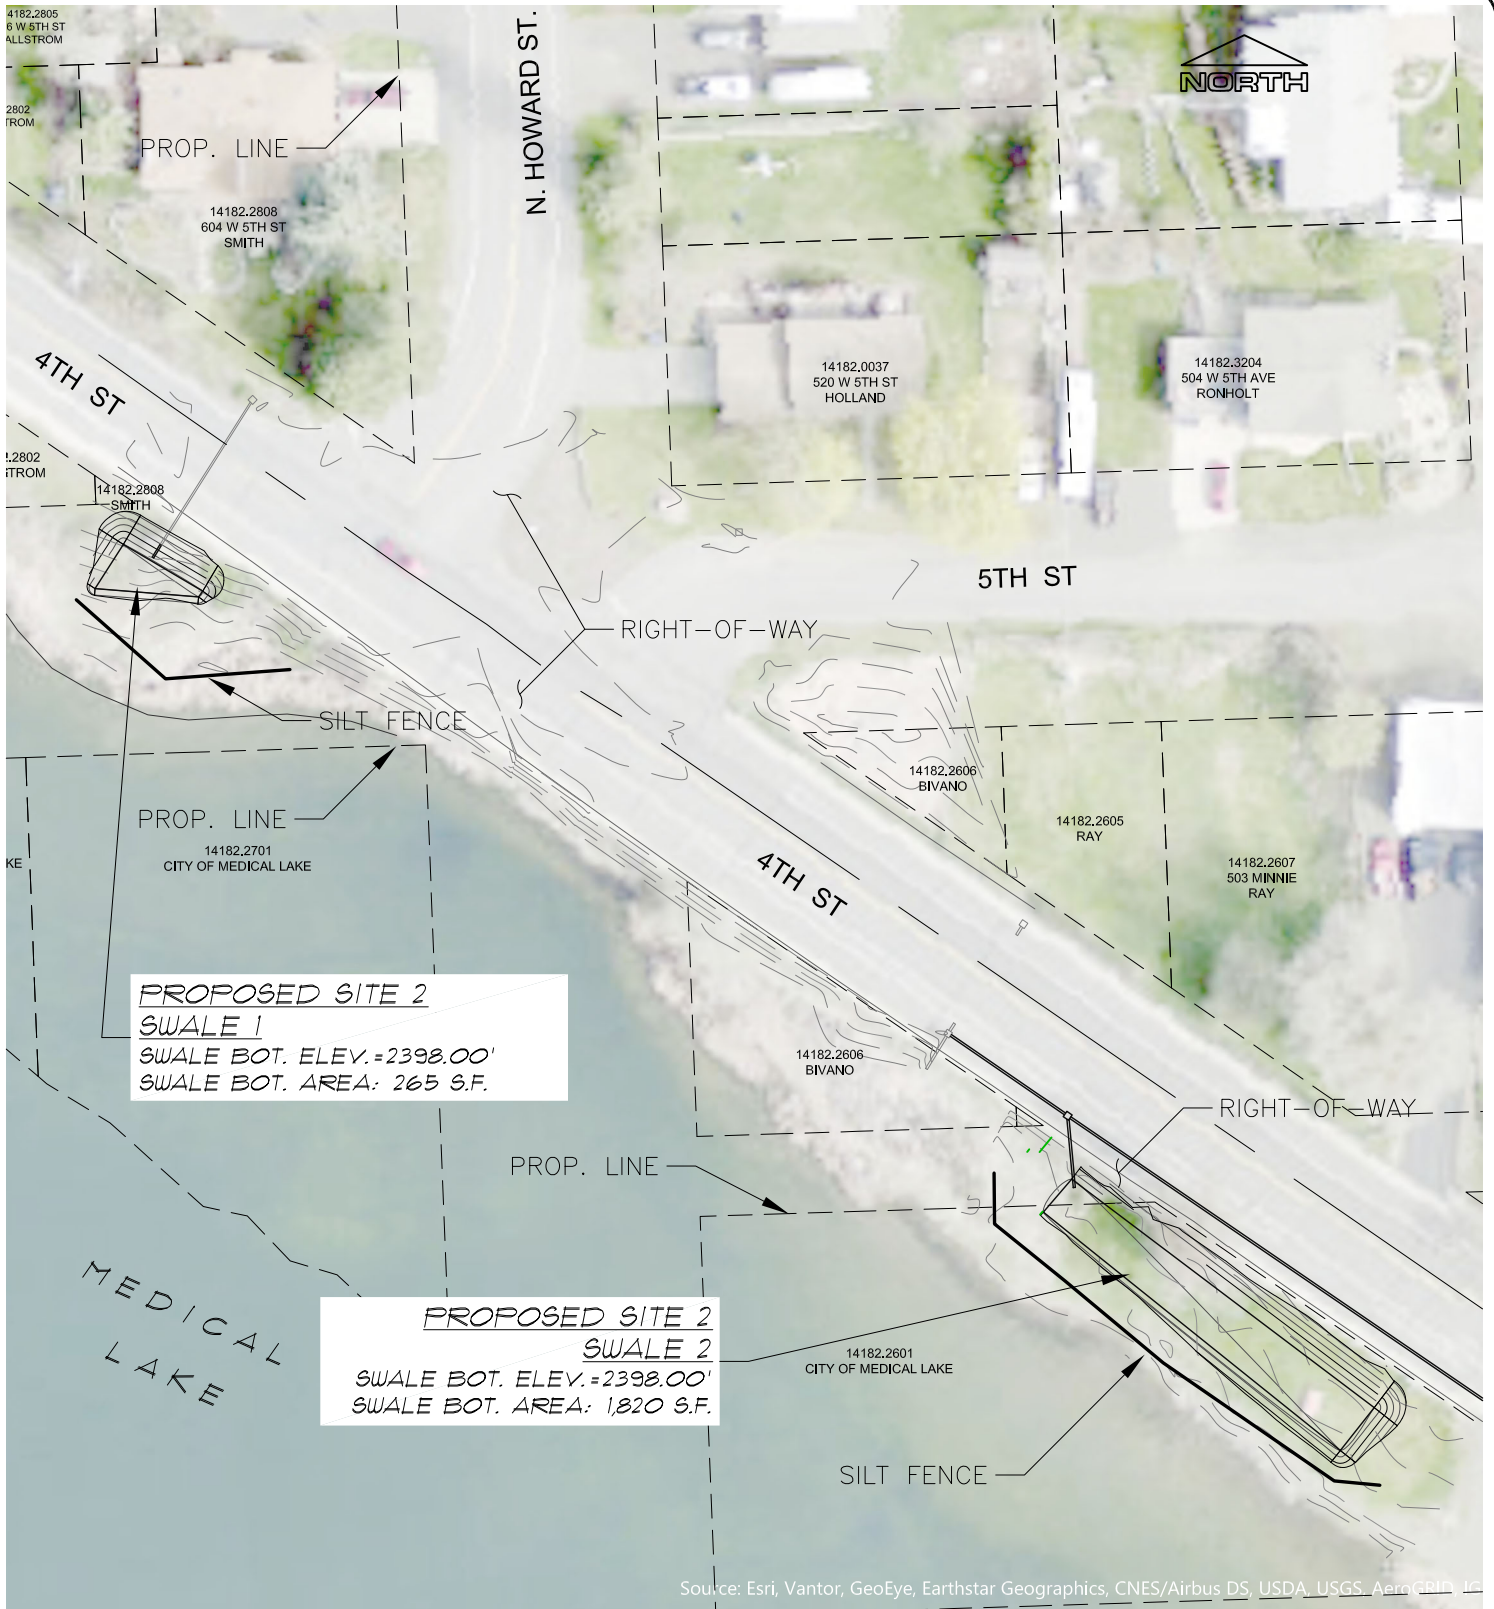

PROPOSED SITE 2
SWALE 1
SWALE BOT. ELEV.=2398.00'
SWALE BOT. AREA: 265 S.F.


PROPOSED SITE 2
SWALE 2
SWALE BOT. ELEV.=2398.00'
SWALE BOT. AREA: 1,820 S.F.

PROPOSED SITE 2

STORMWATER MITIGATION CITY OF MEDICAL LAKE


HORIZ. 1"=60'

EXH-3

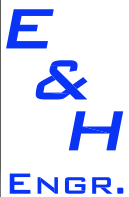

E&H ENGINEERING, INC.

12611 W. Sunset Hwy., Suite B
Airway Heights, WA. 99001
(509) 744-0245
FAX: (509) 744-0062

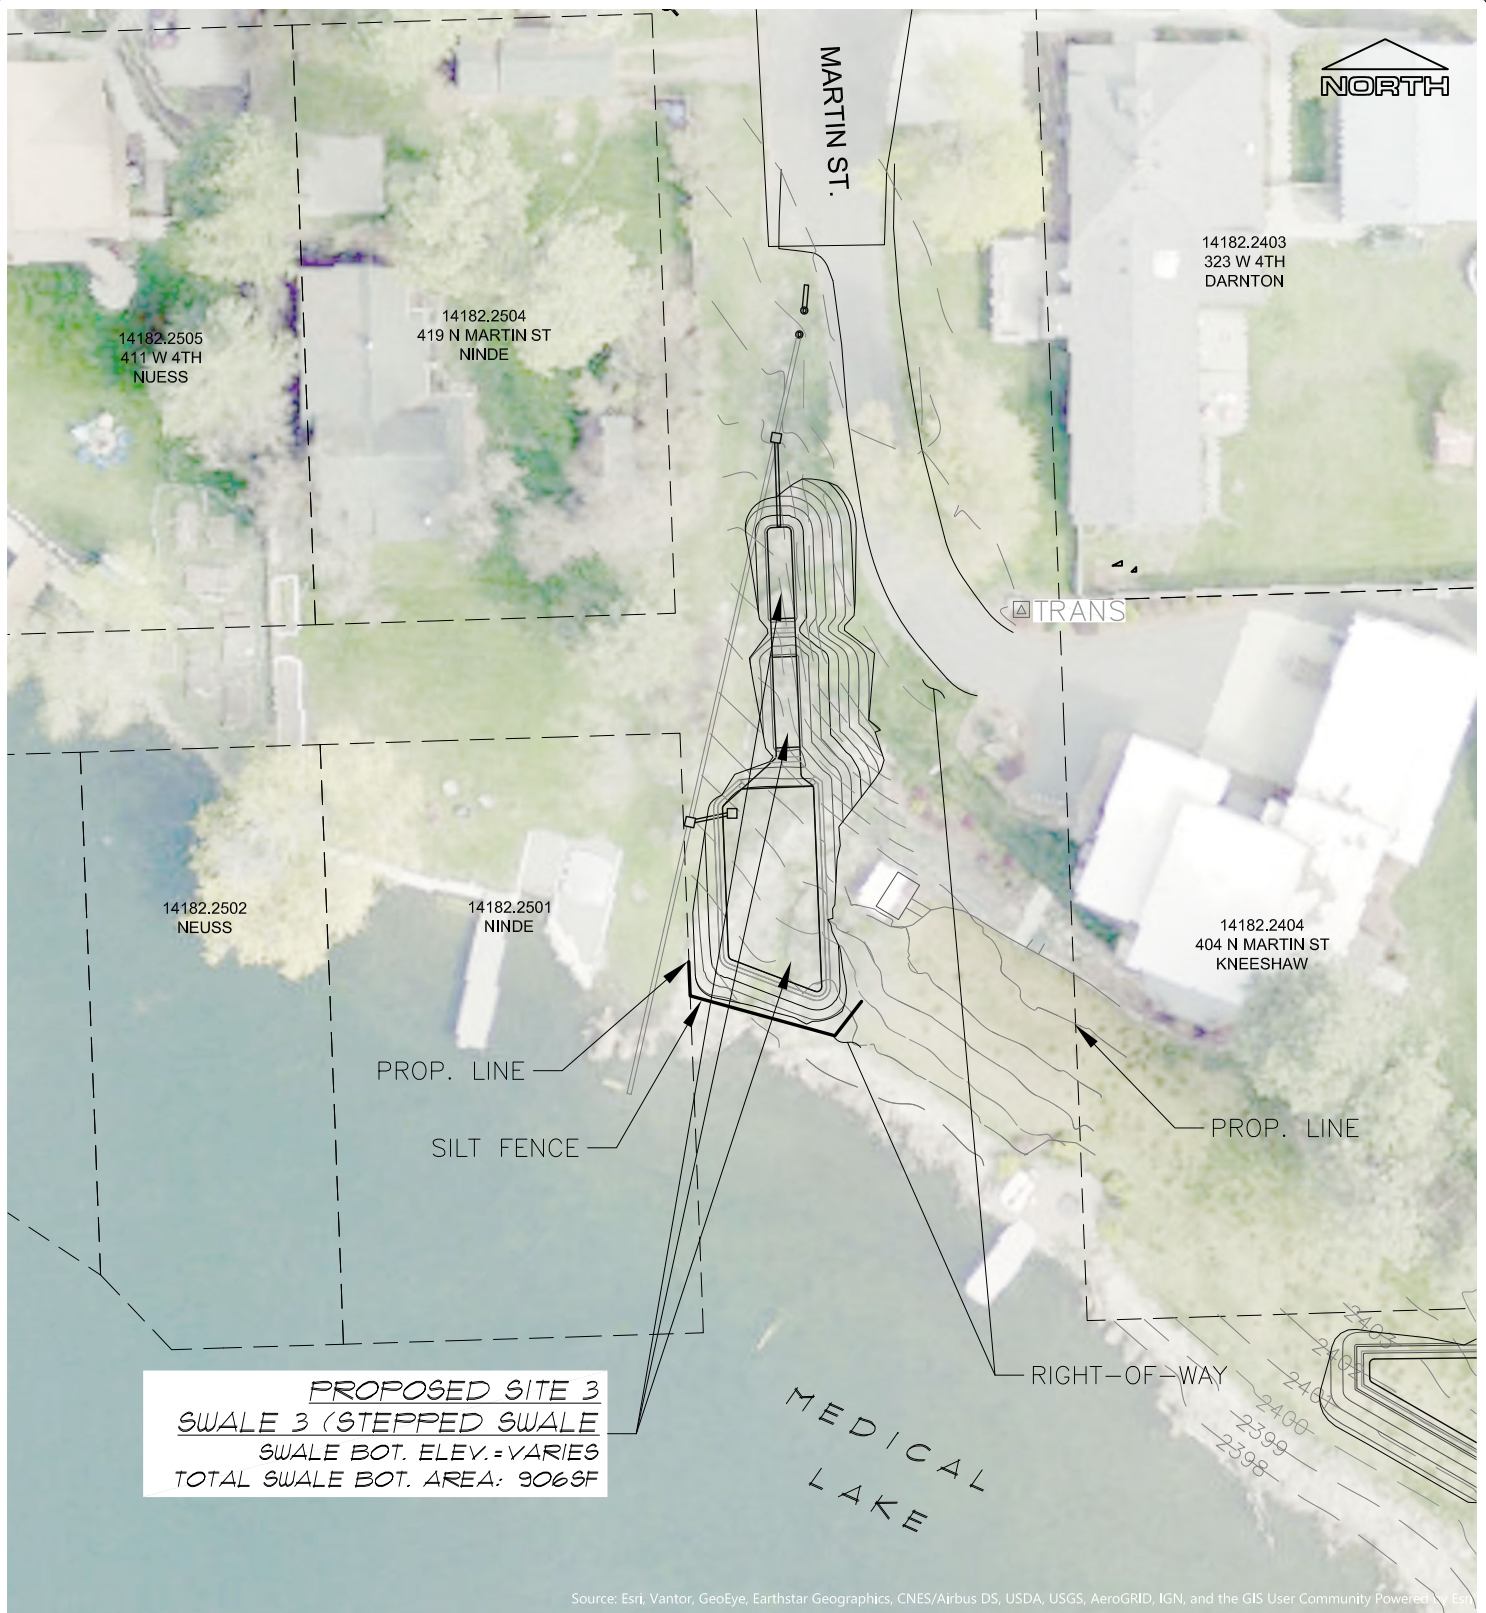


PROPOSED SITE 3

STORMWATER MITIGATION CITY OF MEDICAL LAKE

HORIZ. 1"=40'

EXH-4

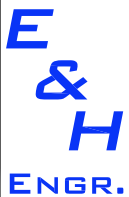


E&H ENGINEERING, INC.

12611 W. Sunset Hwy., Suite B

Airway Heights, WA. 99001

(509) 744-0245

FAX: (509) 744-0062

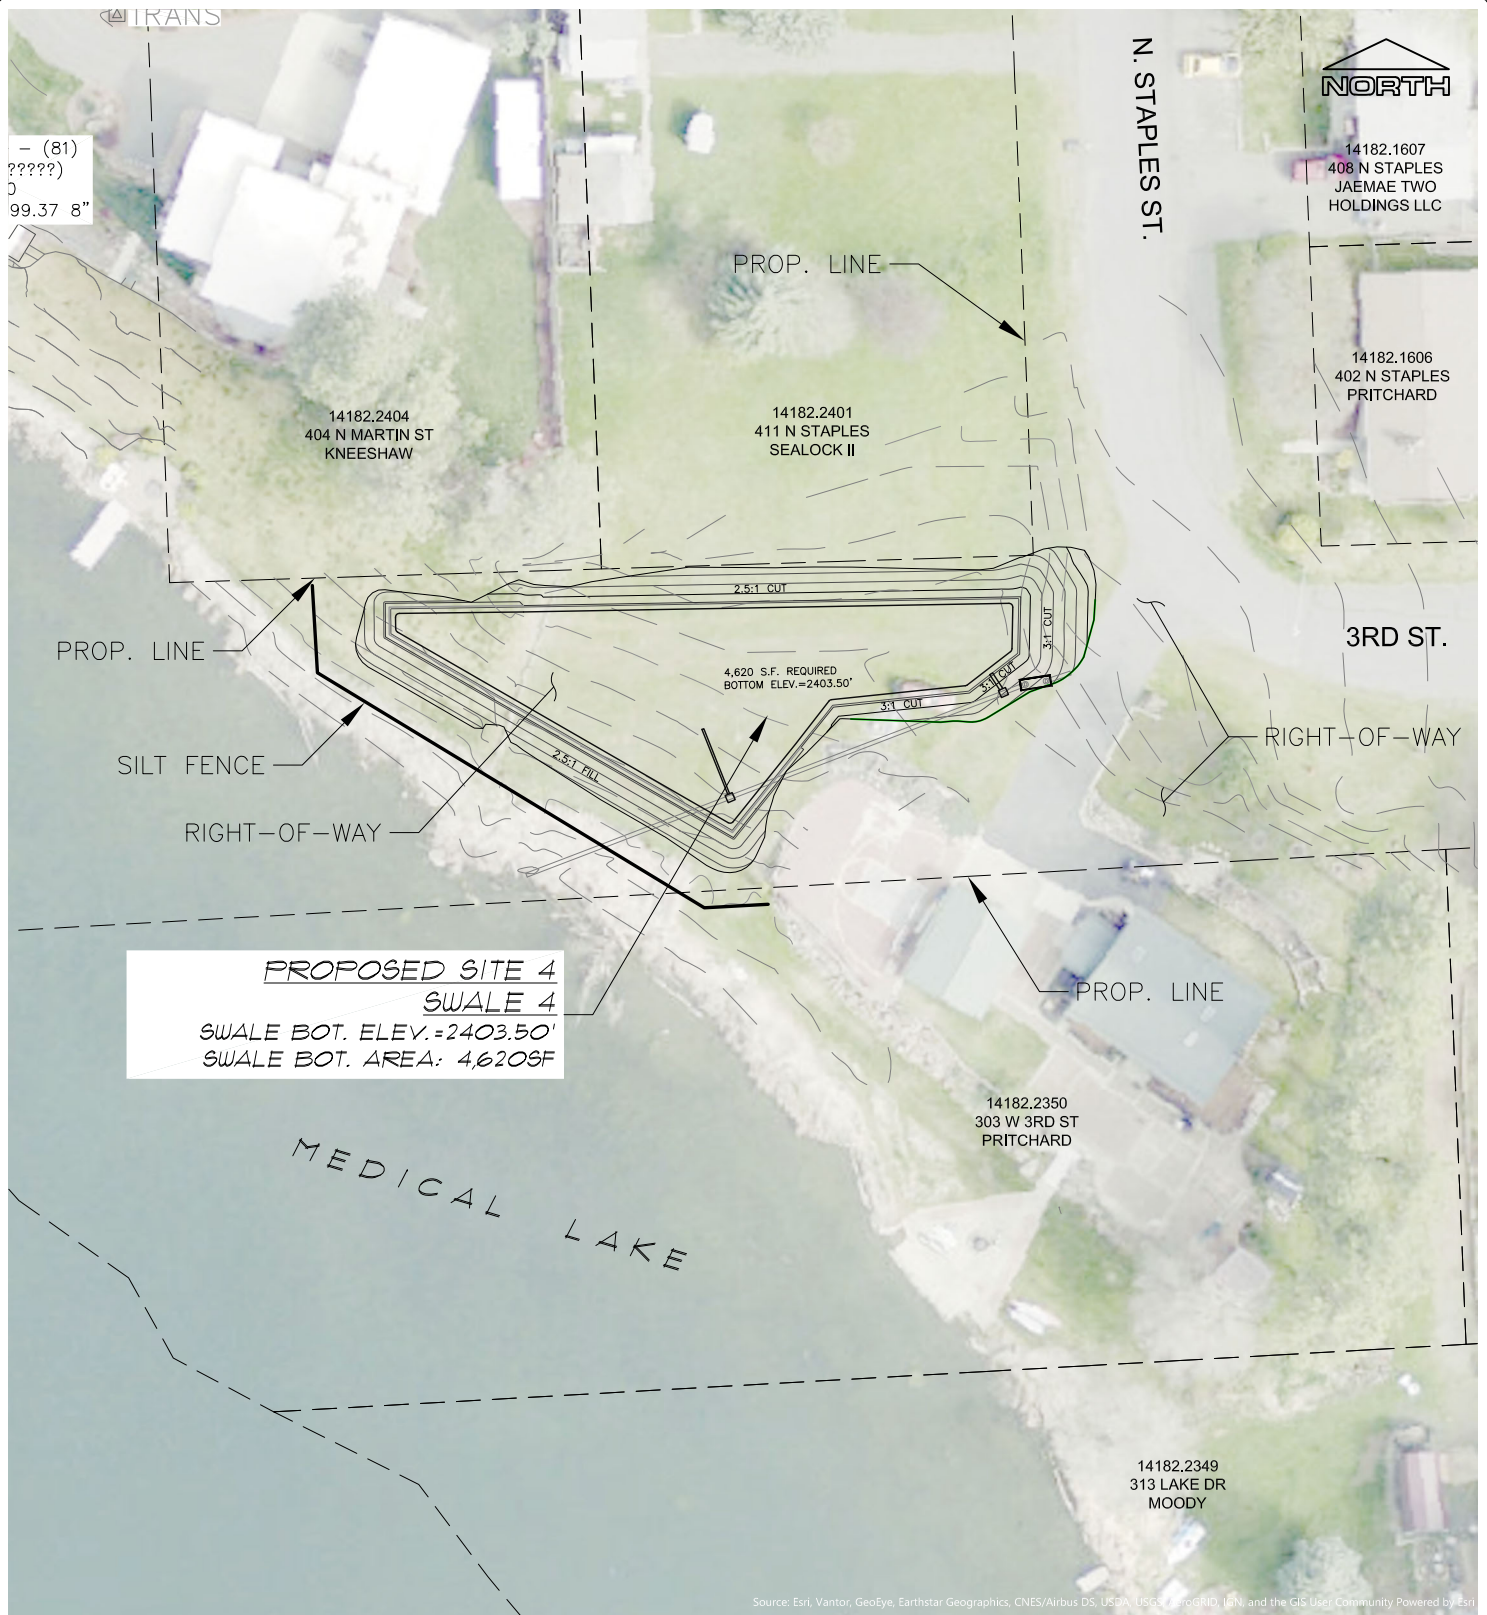


PROPOSED SITE 4

STORMWATER MITIGATION CITY OF MEDICAL LAKE

HORIZ. 1"=50'

EXH-5

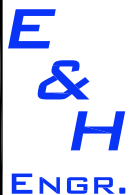

E&H ENGINEERING, INC.

12611 W. Sunset Hwy., Suite B
Airway Heights, WA. 99001
(509) 744-0245
FAX: (509) 744-0062




PROPOSED SITE 5

STORMWATER MITIGATION CITY OF MEDICAL LAKE

HORIZ. 1"=60'

EXH-6

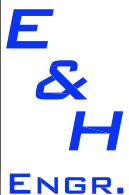

E&H ENGINEERING, INC.

12611 W. Sunset Hwy., Suite B
Airway Heights, WA. 99001
(509) 744-0245
FAX: (509) 744-0062



PARCEL IS LEASED BY THE CITY
OF MEDICAL LAKE FROM DSHS.
SEE LEASE AGREEMENTS & MEMOS.

14192.0001
1318 S LEFEVRE ST
WASH STATE DEPT GENERAL ADMIN

NEW CATCH BASIN TO
CAPTURE PARKING LOT
RUNOFF & DISCHARGE TO
NATURAL VEGETATED SWALE.

SILT
FENCE

R/W LINE

LAKE SHORE - LAKE TYLER RD.
(SR 902)

RIGHT-OF-WAY

PROPOSED SITE 6
EXIST. NATURAL
VEGETATED SWALE.

14192.0002
SOLO CHENEY, LLC

MEDICAL
LAKE


Source: Esri, DigitalGlobe, GeoEye, Earthstar Geographics, CNES/Airbus DS, USDA, USGS, AeroGRID, IGN, and the GIS User Community Powered by Esri

PROPOSED SITE 6

STORMWATER MITIGATION CITY OF MEDICAL LAKE


HORIZ. 1"=50'

EXH-7

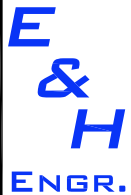

E&H ENGINEERING, INC.

12611 W. Sunset Hwy., Suite B
Airway Heights, WA. 99001
(509) 744-0245
FAX: (509) 744-0062

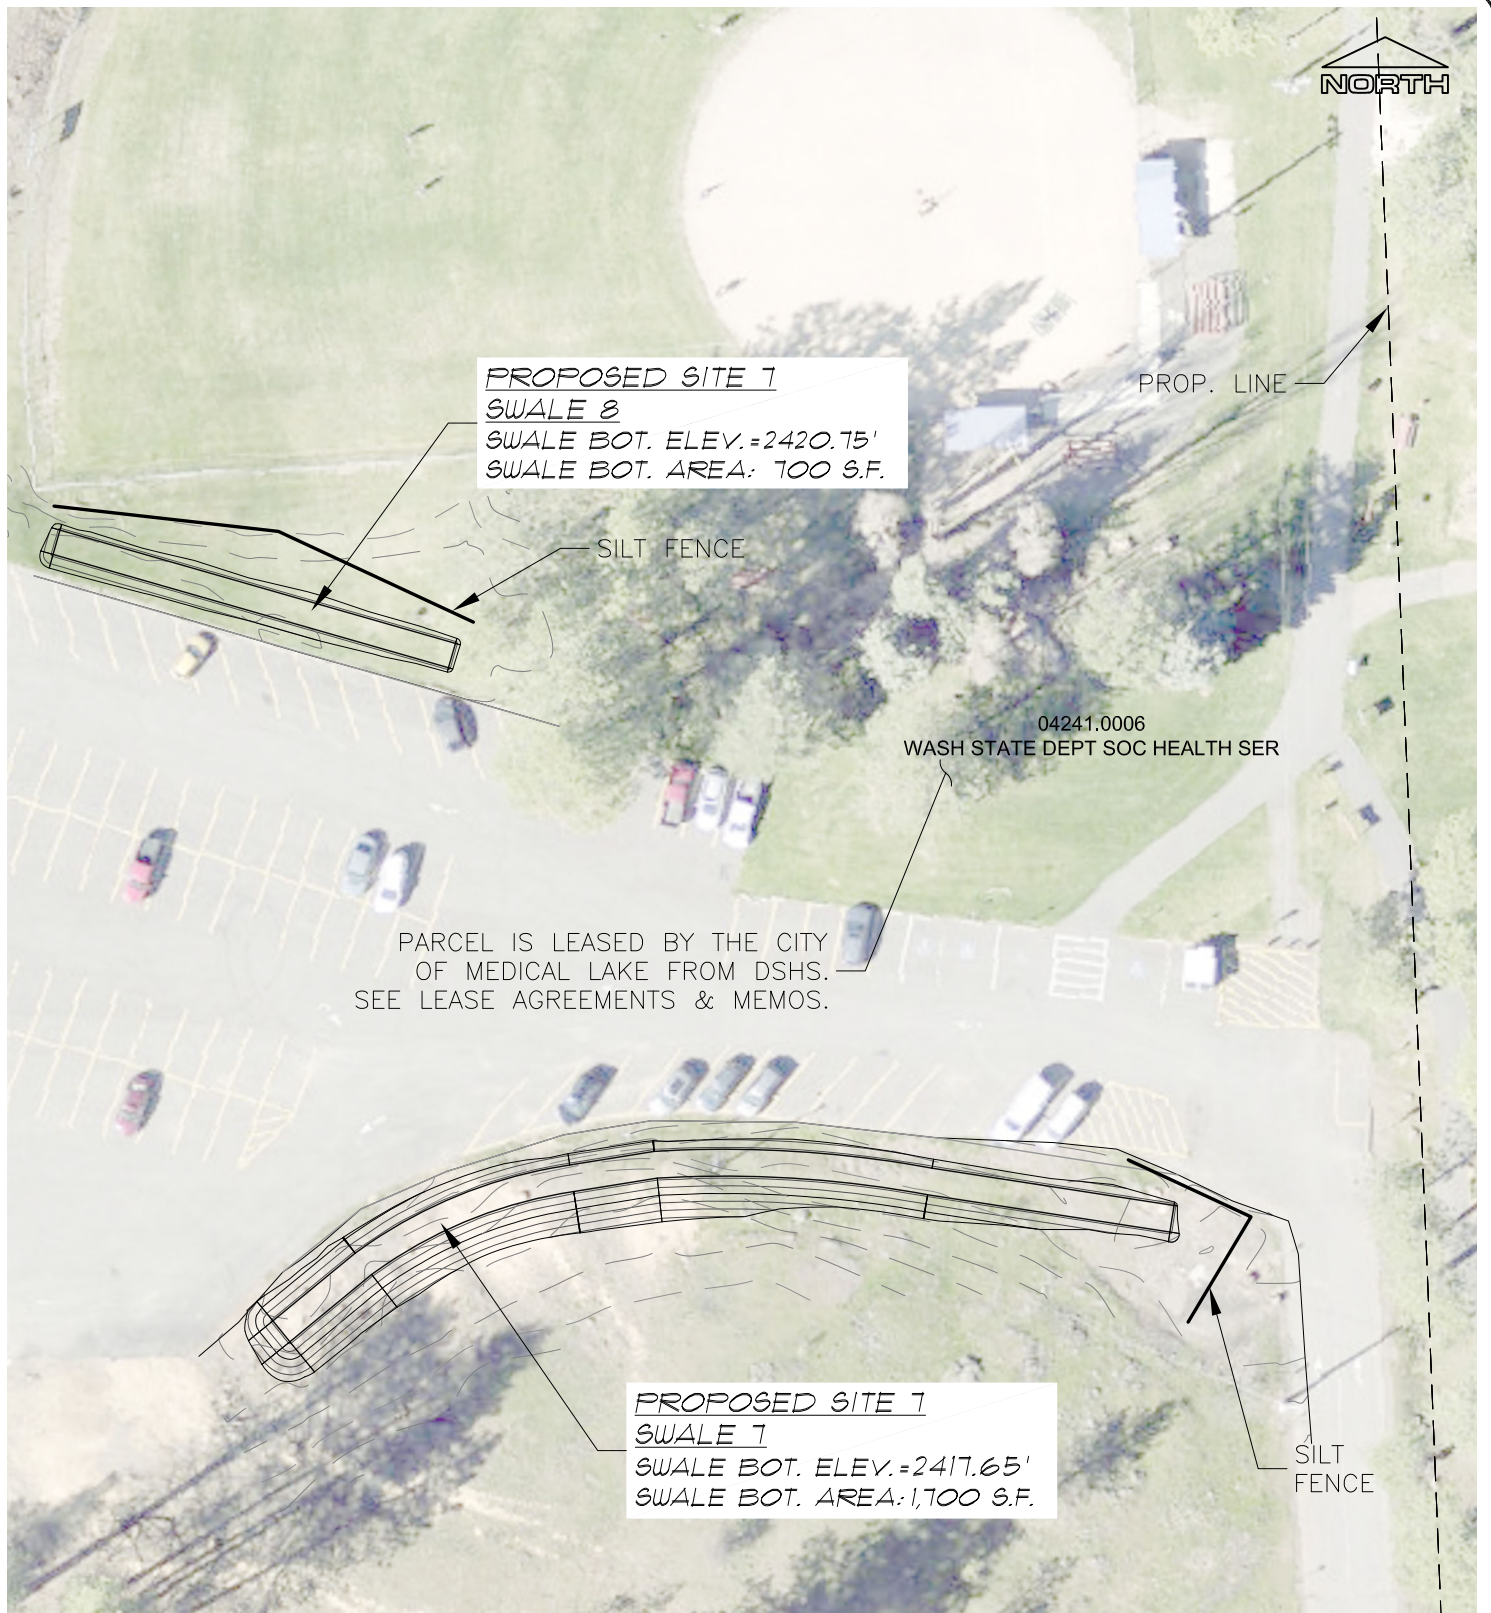


PROPOSED SITE 7

STORMWATER MITIGATION CITY OF MEDICAL LAKE

HORIZ. 1"=50'

EXH-8

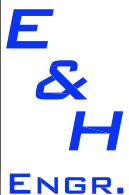

E&H ENGINEERING, INC.

12611 W. Sunset Hwy., Suite B

Airway Heights, WA. 99001

(509) 744-0245

FAX: (509) 744-0062