


# PHASING EXHIBIT

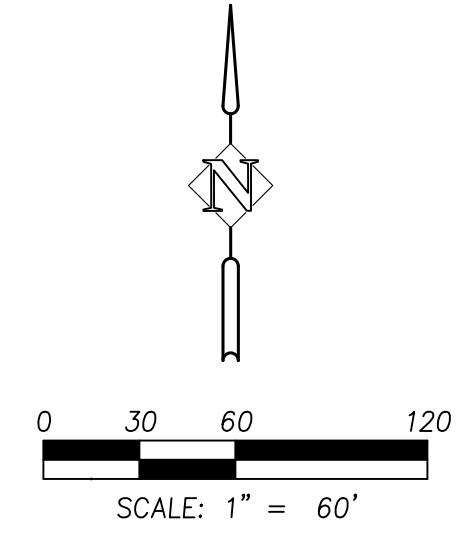


PHASE 1 SHALL INCLUDE SANITARY AND WATER THROUGH PHASE 2, ALONG WITH ROAD SUBGRADE

PHASE 1 SHALL INCLUDE OFFSITE SANITARY AND WATER APPROX. 1400 L.F.

PHASE 1 SHALL INCLUDE OFFSITE WATER

PHASE 2

PHASE 3

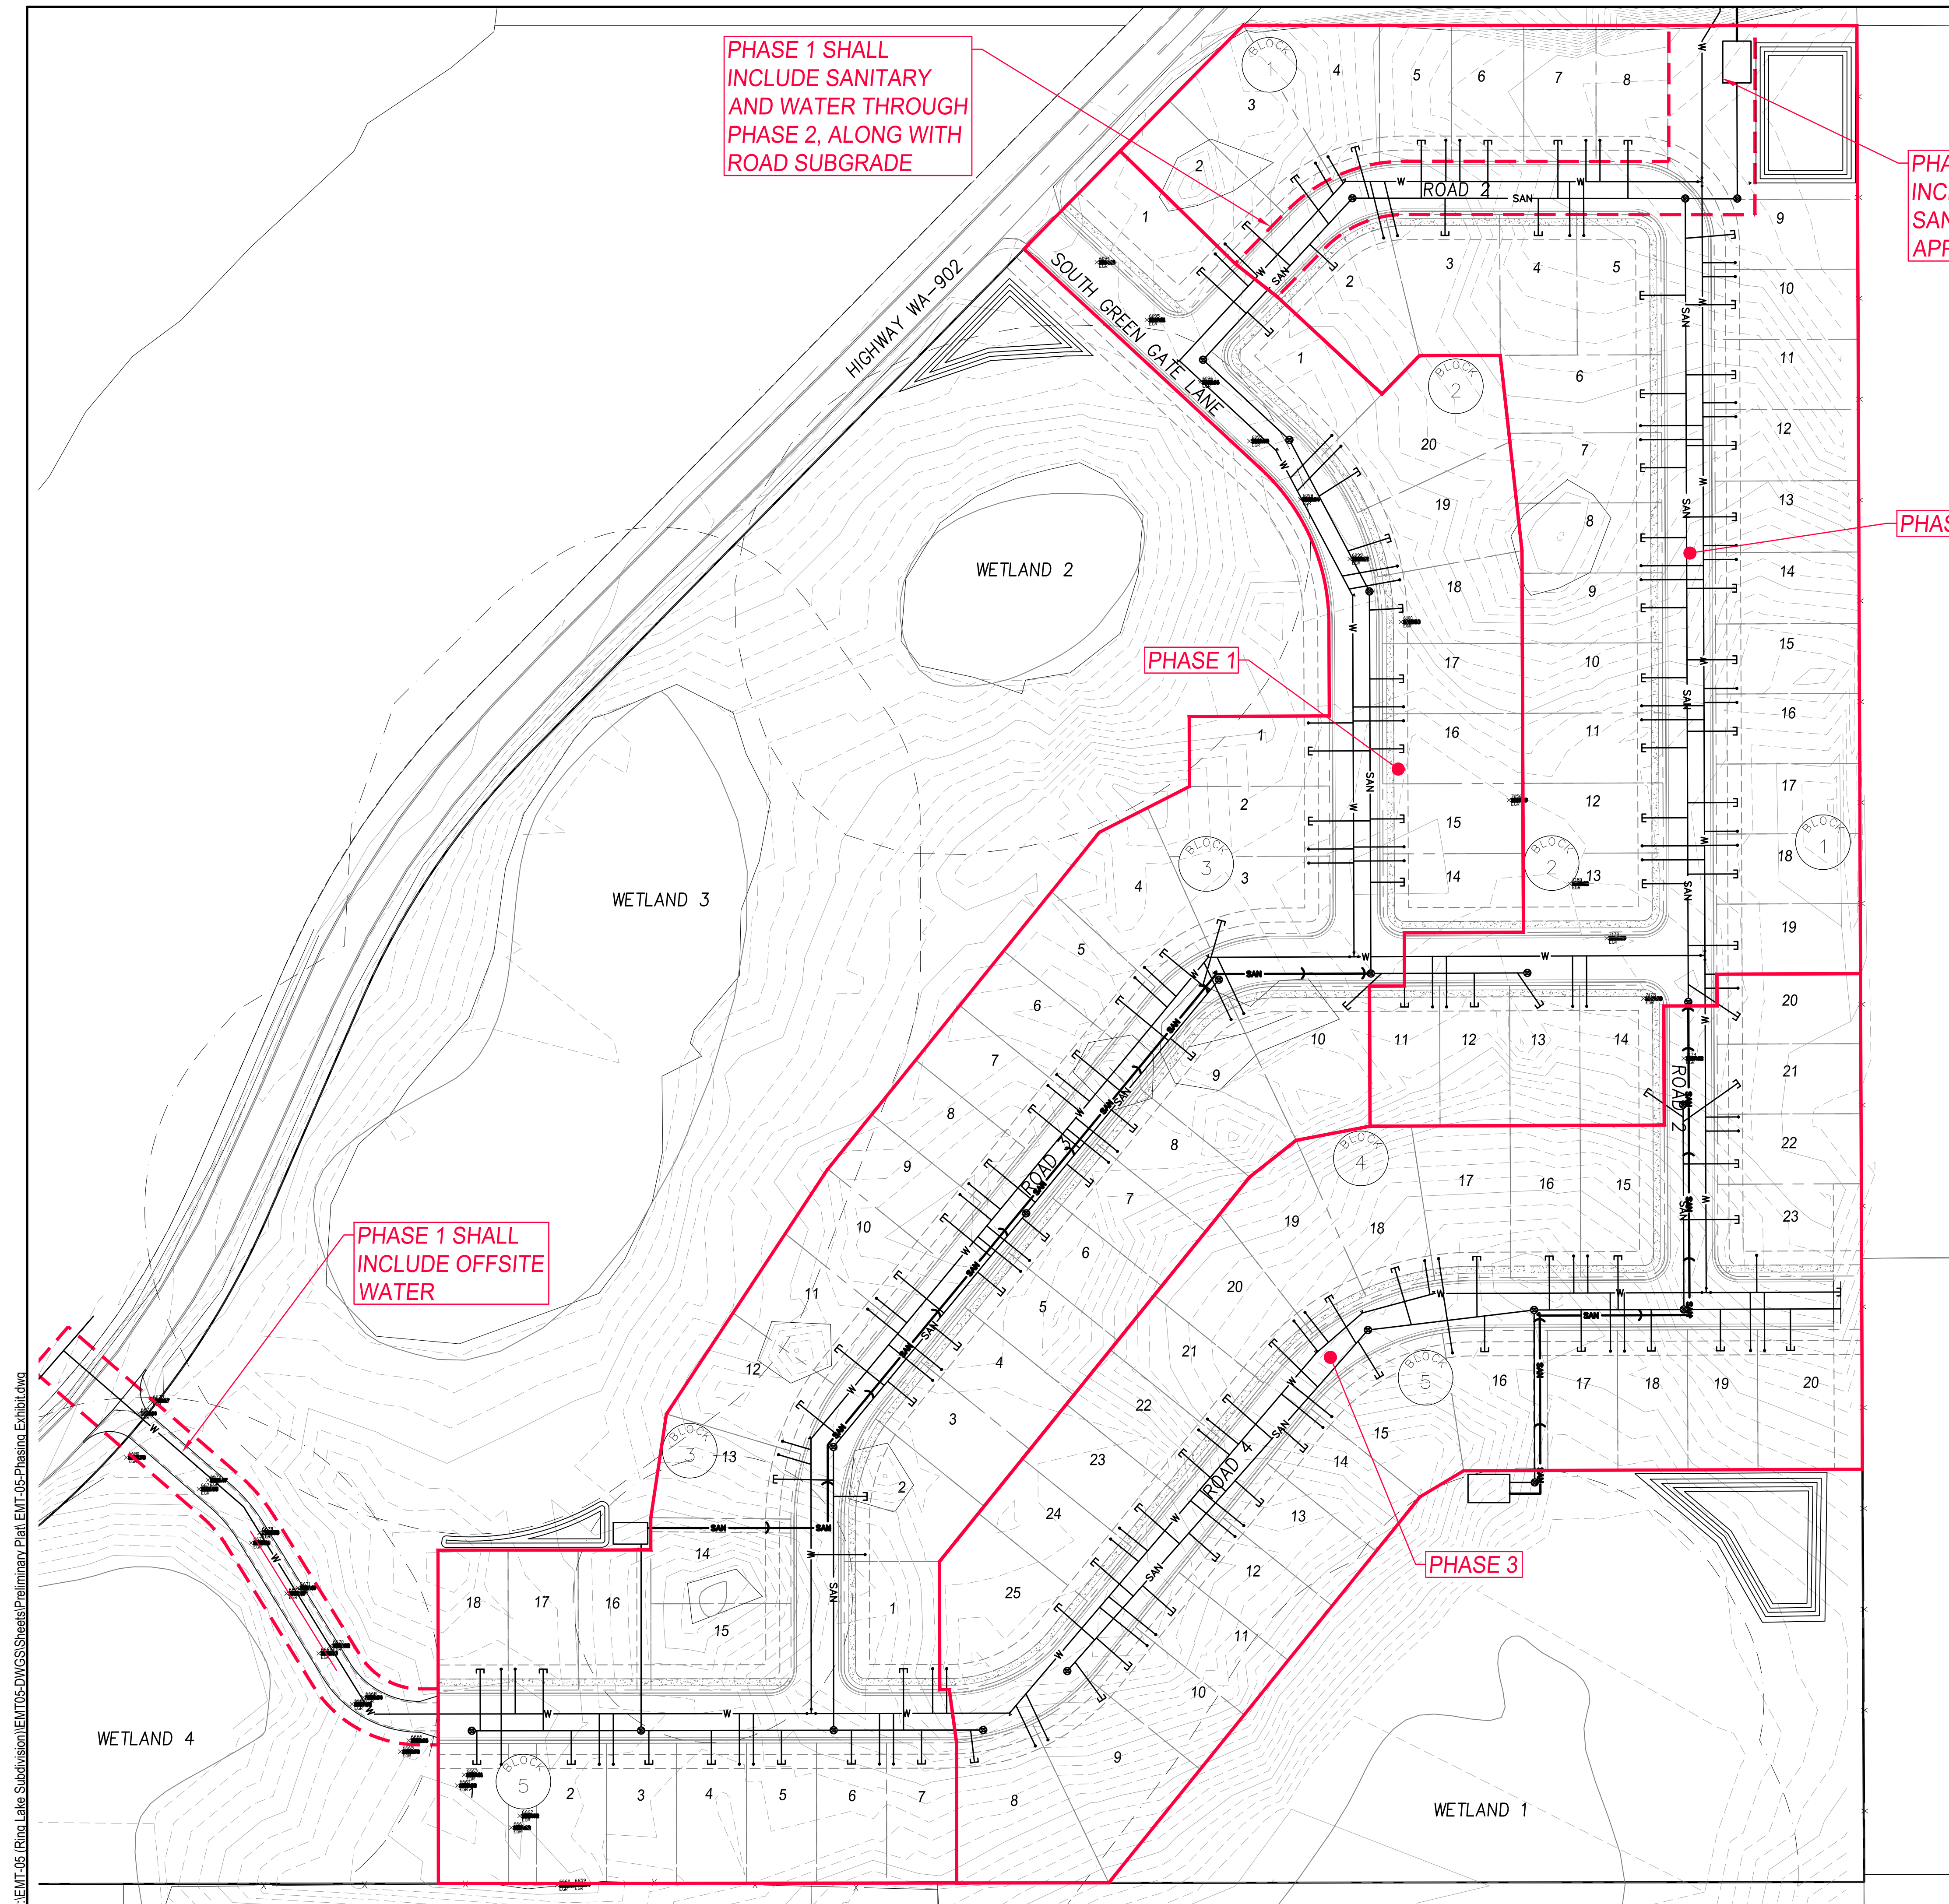

SHEET  
RING LAKE ESTATES PRELIMINARY PLAT  
MEDICAL LAKE, WA

**SYNTIER**  
Engineering, Inc.  
405 SE Bristol Dr., Suite C, Pullman, WA 99163  
www.syntiereng.com 509.339.6187

DESIGNED:	TKS/JTC	
DRAWN:	JTC	
CHECKED:	SAS	
DATE:	OCTOBER 18, 2024	
DATE	NO.	DESCRIPTION
		R E V I S I O N S
SHEET NO.		<b>EXHIBIT</b>
JOB NO.		EMT-05

P:\EMT-05 (Ring Lake Subdivision)\EMT-05-DWG\Sheets\Preliminary Plats\EMT-05-Phasing Exhibit.dwg